




FOR CONTINUATION
SEE BELOW LEFT

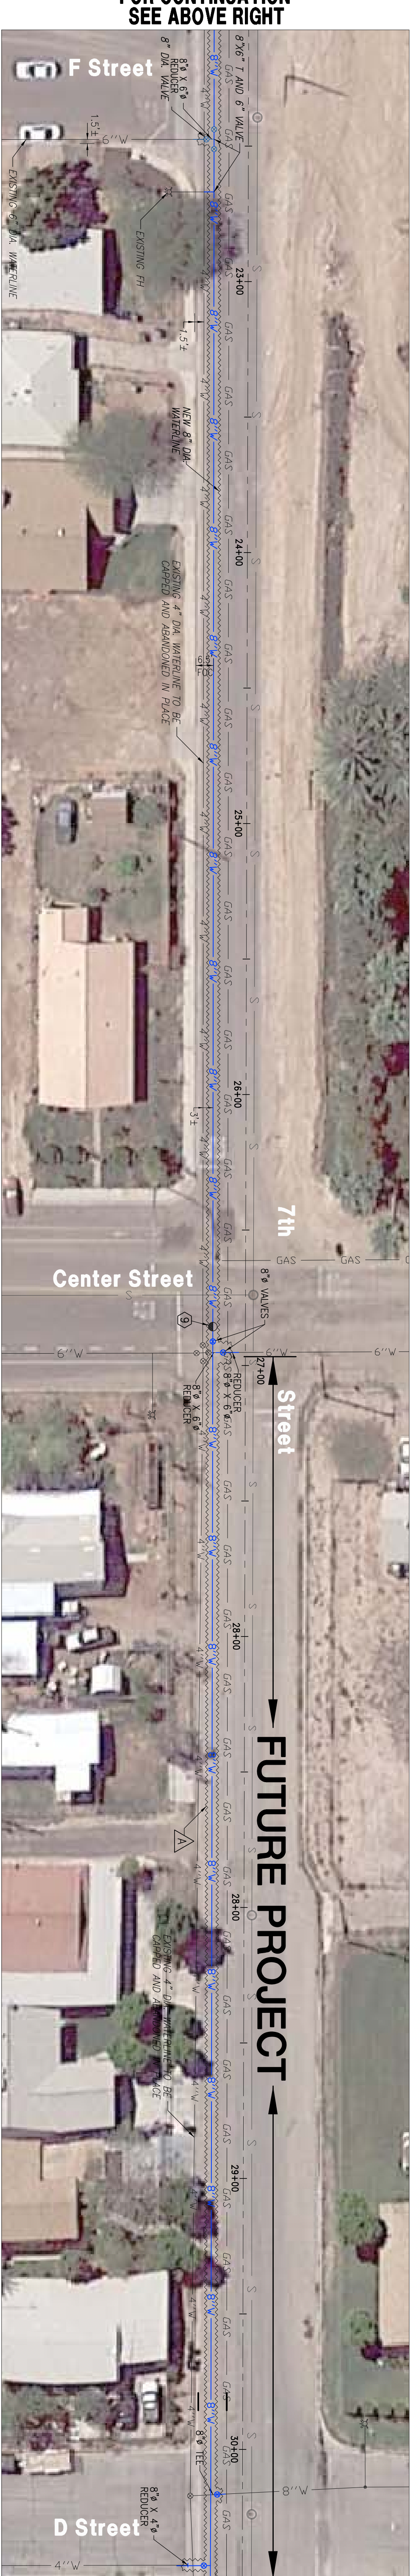

FOR CONTINUATION
SEE BELOW LEFT



FOR CONTINUATION
SEE SHEET 5 ABOVE LEFT

- LEGEND:**
- SAWCUT LINE (EXIST. PAVEMENT)
 - EXCAVATION LINE (OIRT)
 - 6" DIA. WATERLINE
 - 8" DIA. WATERLINE
 - 4" DIA. WATERLINE
 - 6" DIA. WATERLINE
 - 8" DIA. WATERLINE
 - EXIST. HD RAW WATERLINE
- PROPOSED 6" DIA. WATERLINE
PROPOSED 8" DIA. WATERLINE
PROPOSED FIRE HYDRANT
PROPOSED BLOWOFF
EXIST. FIRE HYDRANT
EXIST. FIRE DEPT. CONNECTION
FACE OF CURB
EXISTING WATER SERVICE

- DEMOLITION KEYNOTES:**
- △ SAWCUT EXISTING PAVEMENT REMOVE AND DISPOSE OF EXIST. AC LOCATION: AS INDICATED ON PLANS
 - DIRT EXCAVATION LINE LOCATION: AS INDICATED ON PLANS
- CONSTRUCTION KEYNOTES:**
- ① CONSTRUCT AC PAVEMENT (FULL SECTION) PER DETAIL
- WATER NOTE:**
WATER SERVICES: THE CITY OF WESTMORLAND AND CONTRACTOR TO COORDINATE WATER SERVICES LOCATION AND/OR REPLACEMENT OF EXISTING WATER SERVICES.

- WATER KEYNOTES:**
- ② INSTALL 8" DIA. PVC C-900 DR. 18" WATER LINE PER DETAIL
 - ③ INSTALL 6" DIA. PVC C-900 DR. 18" WATER LINE PER DETAIL
 - ④ FIRE HYDRANT PER DETAIL
 - ⑤ INSTALL 8" DIA. WATER VALVE
 - ⑥ INSTALL 6" DIA. WATER VALVE
 - ⑦ ADJUST TO GRADE EXIST. WATER VALVE, AS NECESSARY
 - ⑧ RECONNECT WATER SERVICE PER DETAIL
 - ⑨ INSTALL BLOWOFF PER DETAIL

CALL BEFORE
UNDERGROUND SERVICE ALERT
CALL: TOLL FREE
811

YOU DIG
TWO WORKING DAYS BEFORE YOU DIG

APPROVED BY PUBLIC WORKS DIRECTOR

CITY OF WESTMORLAND

BY: RAMIRO BARRUAS DATE:

ENGINEER OF RECORD

PLANS PREPARED UNDER THE SUPERVISION OF

BY: ROBERTO C. MARTINEZ DATE:

R.C.E. NO.: 74475



NO.	REVISION	DATE	BY

BJ ENGINEERING & SURVEYING, INC.

Phone (760) 353-3552 341 WEST CROWN CT. STE 300
Fax (760) 353-3751 IMPERIAL, CA 92251

DWR-SCDRP- Water Distribution Piping Replacement

7th STREET BETWEEN J STREET AND D STREET

IN THE CITY OF WESTMORLAND, CA DATE: 12/12/2024

CLIENT: CITY OF WESTMORLAND JOB NO.: 23-105

SHEET **4** OF **7**

BR: R.W.