


SCALE: 1" = 10'

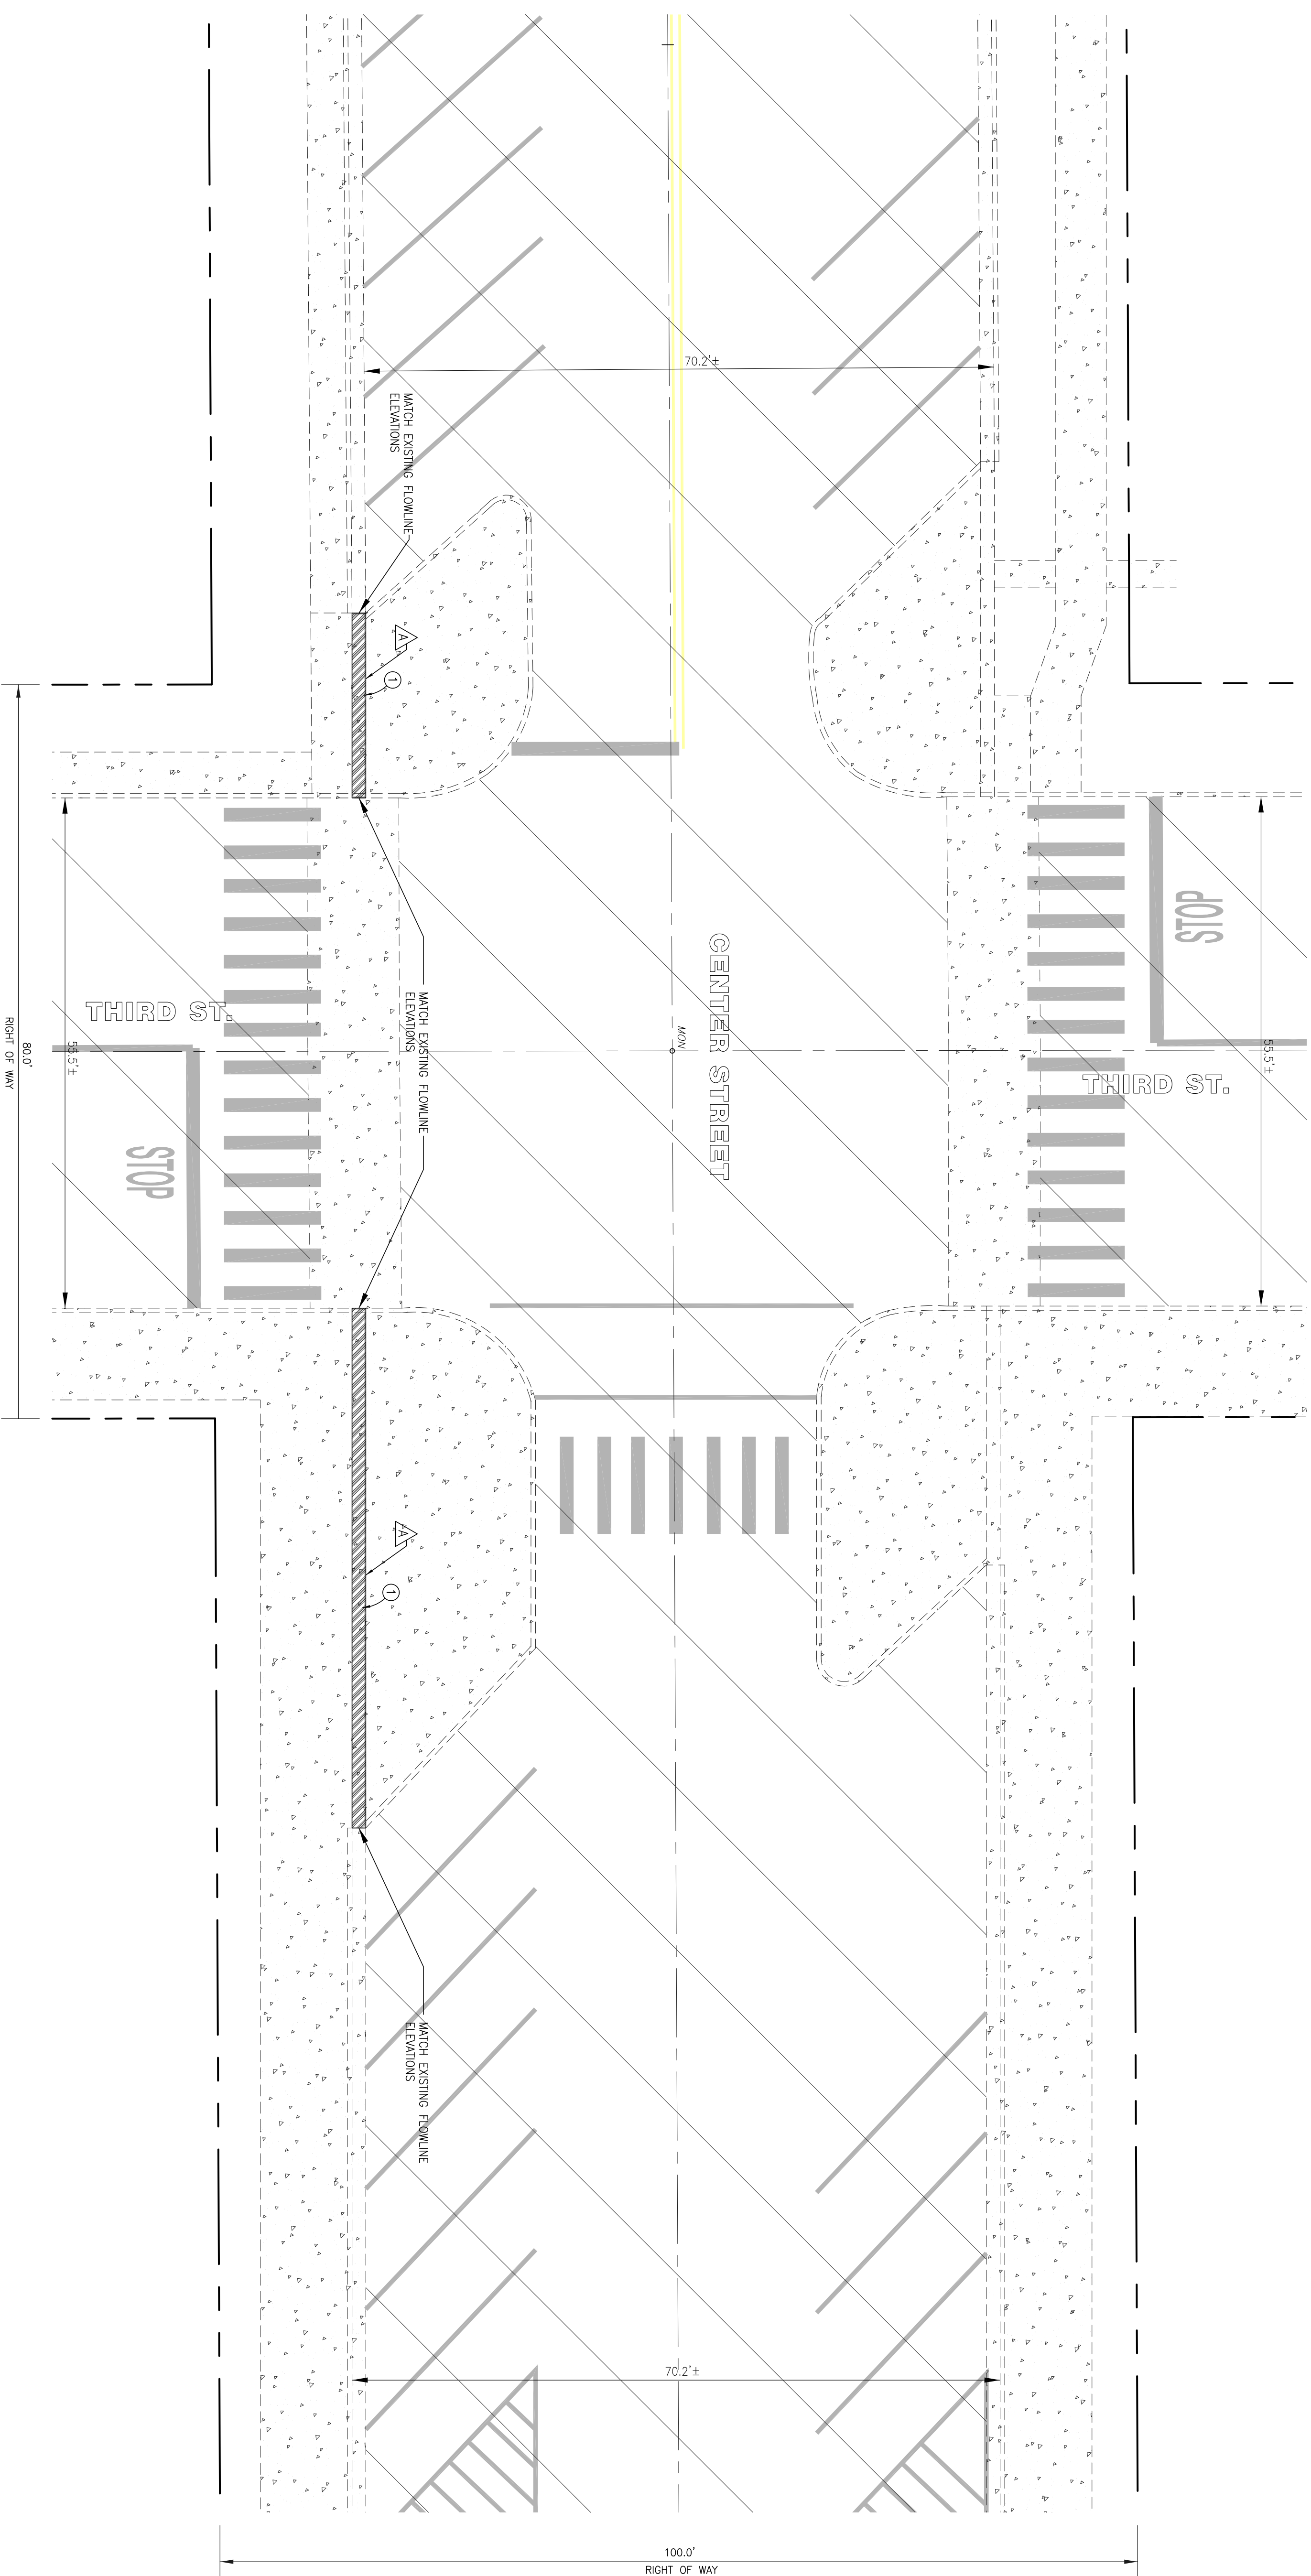

- LEGEND:**
- ROAD RIGHT OF WAY LINE
 - ==== EXIST. CURB AND GUTTER
 - ==== EXIST. AC PAVEMENT

- DEMOLITION KEYNOTES:**
- ▲ SAWCUT EXISTING PAVEMENT REMOVE, AND DISPOSE OF EXIST. AC LOCATION: AS INDICATED ON PLANS
- CONSTRUCTION KEYNOTES:**
- ① CONSTRUCT GRATE AND CHANNEL PER DETAIL

CALL BEFORE YOU DIG
 UNDERGROUND SERVICE ALERT
 CALL: TOLL FREE 811
 TWO WORKING DAYS BEFORE YOU DIG

APPROVED BY PUBLIC WORKS DIRECTOR
 CITY OF WESTMORLAND
 BY: RAMIRO BARRUAS
 DATE:

ENGINEER OF RECORD
 PLEASE DISREGARD, UNLESS THE SUPERVISION OF THESE PLANS HAS BEEN PRINTED PRIOR TO THE ISSUANCE OF A BUILDING PERMIT. DATE: _____
 R.C.E. NO.: 66706



NO.	REVISION	DATE	BY

ENGINEERING & SURVEYING, INC.
 Phone (760) 363-3552 341 WEST CROWN CT, STE 400
 Fax (760) 363-3751 IMPERIAL, CA 92251

CENTER STREET IMPROVEMENT PROJECT
 FROM SECOND ST. TO THIRD ST. - (PP5811-5-5278(021))
DRAINAGE AND CHANNEL CONSTRUCTION ON CENTER ST. AND THIRD ST.
 CLIENT: CITY OF WESTMORLAND
 DATE: 05/12/2023
 JOB NO.:
 SHEET **3** OF **3**
 R/W: 23-064